

QUEDA PROHIBIDA LA REPRODUCCION TOTAL O PARCIAL DE ESTE DOCUMENTO SIN PREVIA AUTORIZACION ESCRITA.-

DOCUMENTO CREADO POR ORDENADOR
FORMATO : 210 x 297 mm

A




MONOLITHIC CONCRETE SLAB
LONGITUDINAL SECTION

Date : 18/05/11

Rev:04

PLAN N°: DBF-101-11-04

Made by: E.A. Page n°11 de 11

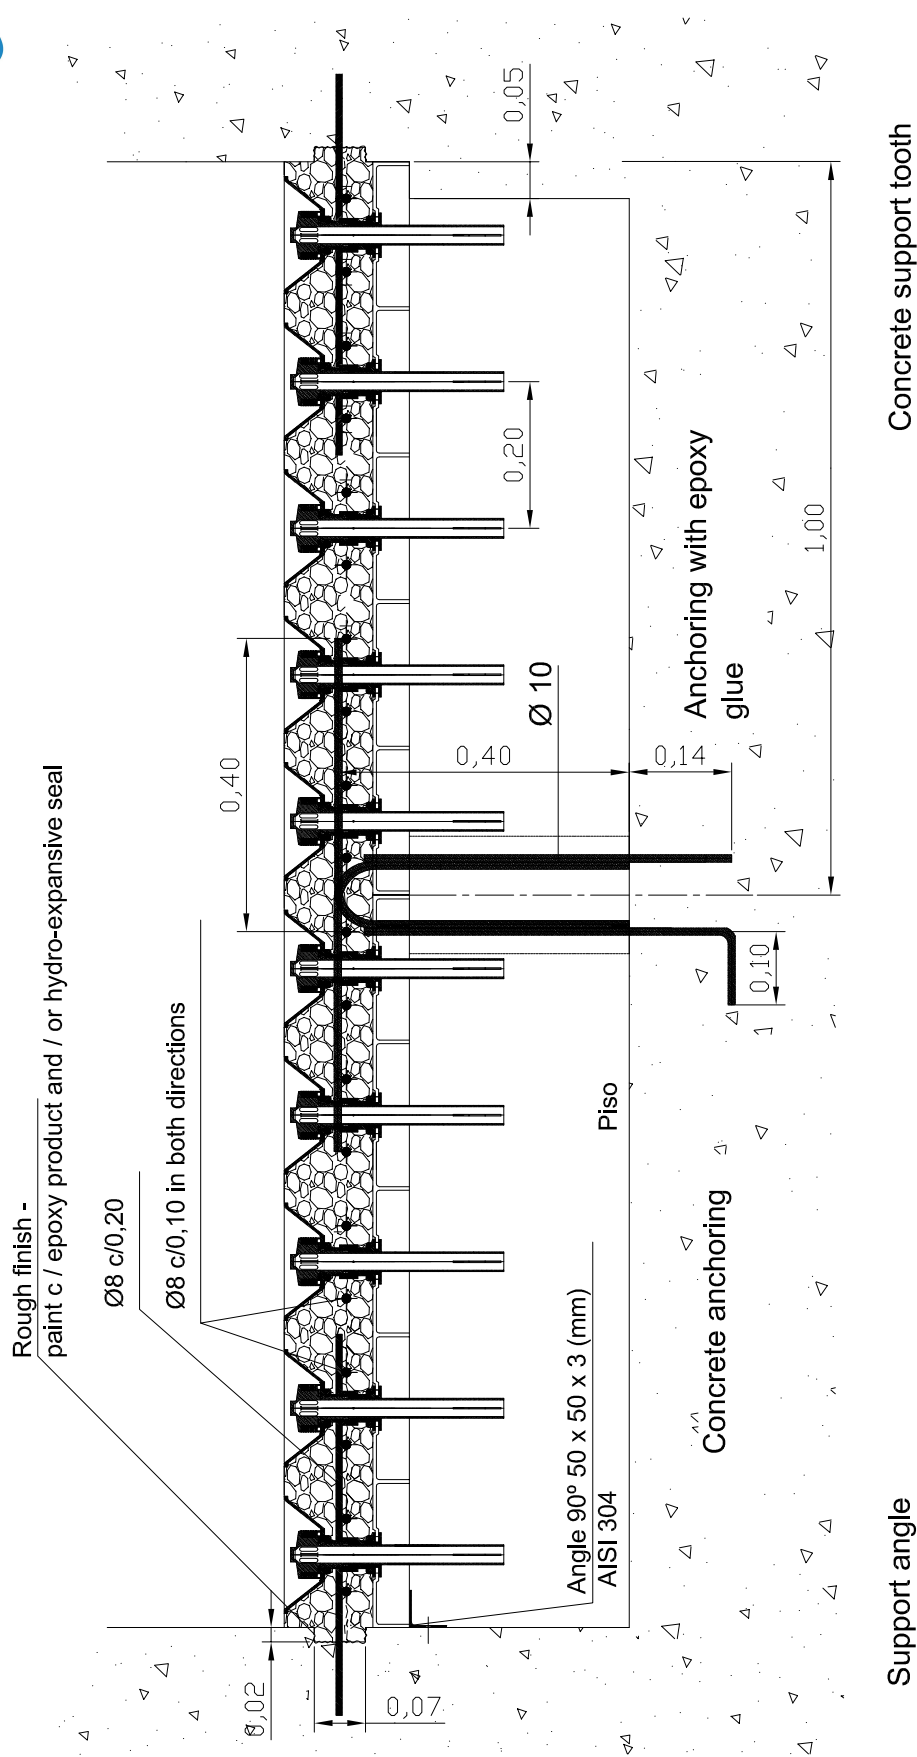

A

B

The measurements are given in meters